



Marina Village, Sovereign Harbour North, Eastbourne is home to this lovely CHAIN FREE three bedroom second floor apartment. This home is, spacious, light and airy and with great accommodation and all with the beach on your doorstep and the restaurants and cafes of the harbour side within easy reach. The apartment was built in 2005 as part of the Marina Village development, is leasehold and has a passenger lift with lovely communal grounds being mature and well maintained by the managing agents. The popular position of the development is conveniently placed within a very short walk to the seafront where residents can enjoy easy access to the beach, and beach walks allowing you to join the seafront in Pevensey Bay or Langney point which has the Sovereign Leisure Centre, Eastbourne and Beachy Head. This also includes a cyclist path towards Langney point and Eastbourne. You may enjoy a variety of walks to the harbour gates and watch the yachts and motor cruisers leaving the harbour, or inner Harbour walks taking you round to the Harbour side development of local independent stores and restaurants as well as the convenience of big name stores and supermarkets. Road and public transport links are well served with bus routes to Eastbourne town centre, seafront and train station with direct links to London Victoria, Gatwick, Brighton and Hastings. The double aspect open plan living and dining space is an impressive 22ft in length with full height windows to the front aspect and open into the modern refitted and well equipped kitchen which has integral appliances giving clean lines to the finish. The bedrooms are all doubles with the main suite measuring 13ft2 with modern en-suite shower room and fitted wardrobes. There is also a modern family bathroom and the further benefit of gas central heating. The parking for the apartment is secure underground garage facility, and in all viewing is going to be essential to be able to fully appreciate the unique opportunity this property offers.

**Guide Price £325,000**

**Tenure Leasehold | Council Tax Band- E**



107 Caroline Way, Eastbourne, BN23 5AX

**Entrance-** Entrance door with laminated wood flooring. Radiator. Electric Fuse box.

**Entrance Hall-** Entry phone system. Radiator and laminated wood flooring. Deep built in airing cupboard housing the hot water and heating system.

**Lounge/Dining Room** - 4.52m x 3.53m (14'10" x 11'7")- Double aspect room with full height double glazed window to front and side aspect. Laminated wood flooring. Two radiators. Telephone point and T.V point.

**Kitchen** - 3.07m x 2.54m (10'1" x 8'4")- Double glazed window to side. Tiled flooring and partially tiled walls. Inset ceiling spotlights. Refitted with a range of base and wall units comprising of cupboards and drawers and housing built-in electric double oven, integral washing machine, Bosch dishwasher and fridge freezer. Work surfaces with inset 1 ½ bowl stainless-steel sink and drainer unit with mixer tap and 4 burner gas hob with stainless steel splashback and fitted cooker hood.

**Bedroom One** - 3.05m x 2.46m (10'0" x 8'1")- Full height double glazed window to side. Fitted wardrobes. Radiator. Telephone point and TV point. Door leading to en-suite.

**En-Suite-** Tiled flooring and fully tiled walls. Inset spotlights. Extractor fan and towel rail. White suite comprising of double shower cubicle, wash hand basin and W.C.

**Bedroom Two** - 4.09m x 3.73m (13'5" x 12'3")- Full height double glazed window to side. Radiator.

**Bedroom Three** - 3.81m x 3.12m (12'6" x 10'3")- Double glazed window to side. Radiator.

**Bathroom-** Tiled flooring and fully tiled walls. Inset ceiling spotlights. Heated towel rail and extractor fan. Modern white suite comprising of bath with mixer taps and overhead shower attachment, wash hand basin and low level W.C.


**Secure Underground Parking Garage**

**Maintenance:** £2300 pa

**Ground Rent:** £260

**Sea Defences:** £172

**Lease:** 130 Years Remaining

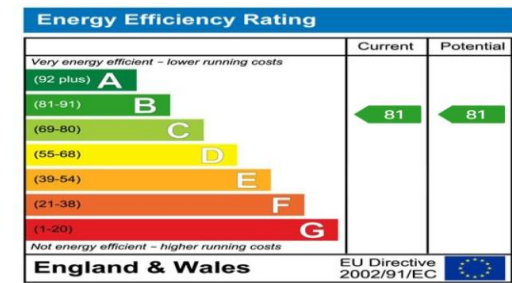

#### Utilities

This property has the following utilities:

**Water Mains**

**Drainage Mains**

**Gas Mains**

**Electricity Mains**

**Primary Heating** Gas central heating system

**Solar Power** None

To check broadband visit Openreach:

<https://www.openreach.com/fibre-checker>

To check mobile phone coverage, visit Ofcom:

<https://checker.ofcom.org.uk/en-gb/mobile-coverage>

We have prepared these property particulars & floor plans as a general guide. All measurements are approximate and into bays, alcoves and occasional window spaces where appropriate. Room sizes cannot be relied upon for carpets, flooring and furnishings. We have tried to ensure that these particulars are accurate but, to a large extent, we have to rely on what the vendor tells us about the property. You may need to carry out more investigations in the property than it is practical or reasonable for an estate agent to do when preparing sales particulars. For example, we have not carried out any kind of survey of the property to look for structural defects and would advise any homebuyer to obtain a surveyor's report before exchanging contracts. We have not checked whether any equipment in the property (such as central heating) is in working order and would advise homebuyers to check this. You should also instruct a solicitor to investigate all legal matters relating to the property (e.g. title, planning permission, etc) as these are specialist matters in which estate agents are not qualified. Your solicitor will also agree with the seller what items (e.g. carpets, curtains, etc) will be included in the sale.




01323 460617

[info@surridgemison.com](mailto:info@surridgemison.com)

[www.surridgemison.com](http://www.surridgemison.com)

66 High Street, Westham, Pevensey, BN24 5LP

Company Registration Number 14506438

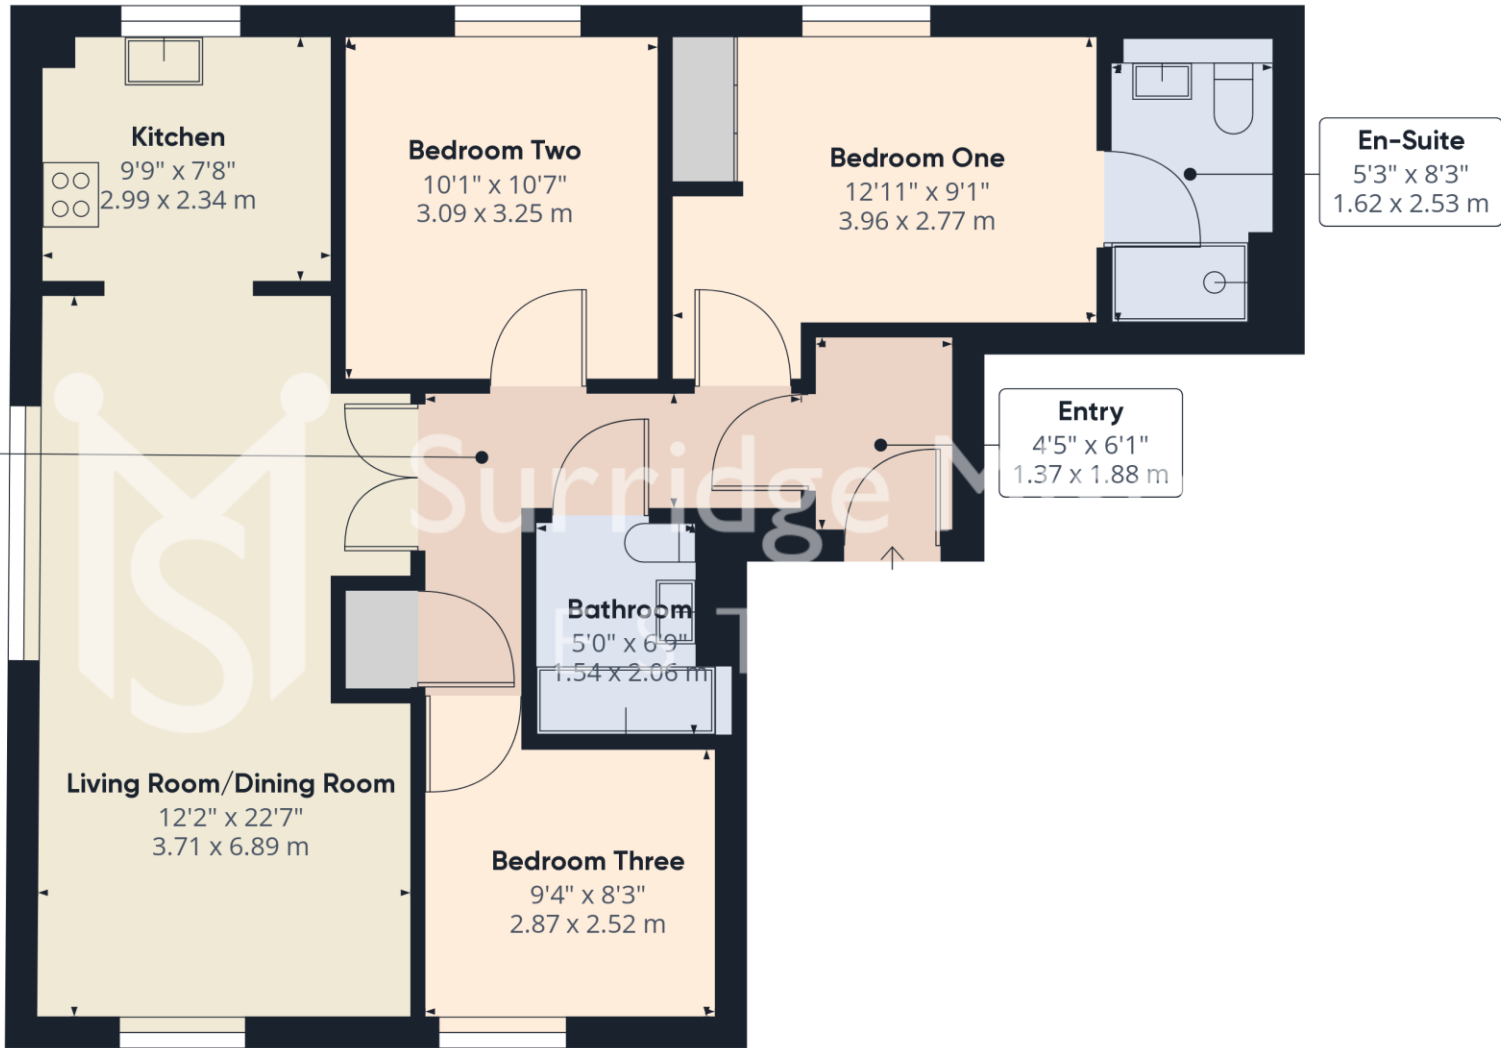

**Approximate total area<sup>(1)</sup>**  
841.57 ft<sup>2</sup>  
78.18 m<sup>2</sup>

(1) Excluding balconies and terraces

While every attempt has been made to ensure accuracy, all measurements are approximate, not to scale. This floor plan is for illustrative purposes only.

GIRAFFE360



naea | propertymark  
PROTECTED

 Surridge Mison  
ESTATES

 PRS Property  
Redress  
Scheme